


BOLTING HARDWARE

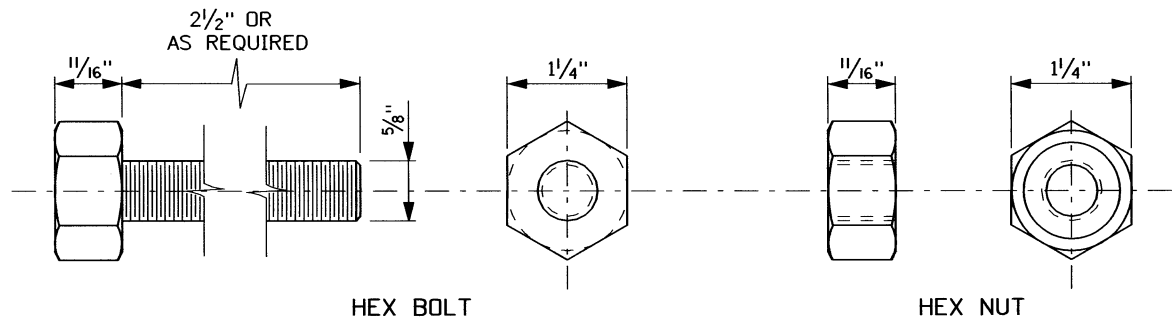


STEEL POST BOLTING HARDWARE

ITEM NO. FBX16a

NOTES

1. ALL GUARDRAIL BOLTING HARDWARE AND ACCESSORIES SHALL CONFORM TO THE SPECIFICATIONS AS INDICATED IN THE AASHTO "A GUIDE TO STANDARDIZED HIGHWAY BARRIER HARDWARE".
2. THE BOLTING HARDWARE SHOWN IS USED FOR BOTH W-BEAM AND THRIE BEAM INSTALLATIONS.
3. NOT TO SCALE.

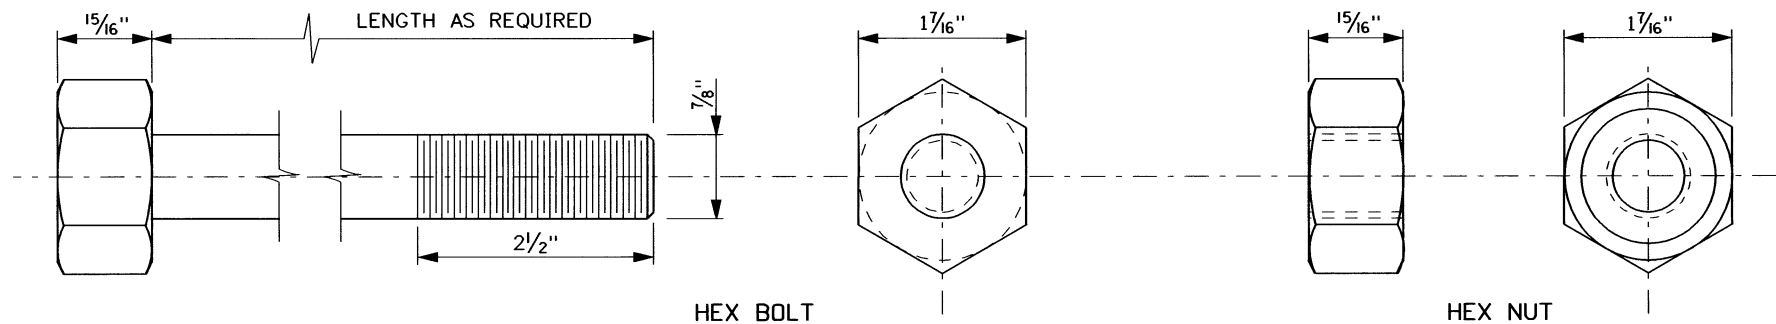

HIGH STRENGTH BOLTING HARDWARE

ITEM NO. FBX16b-36b

REVISIONS							
NO.	DATE	BY	NO.	DATE	BY	NO.	DATE

SCALES SHOWN
ARE FOR 11" X 17"
PRINTS ONLY

CADD FILE NAME
glc40406.std

DRWG. ORIG. DATE:
APRIL, 2006

IDAHO
TRANSPORTATION
DEPARTMENT

BOISE IDAHO



Assistant Chief Engineer (Development)
Chief Engineer

STANDARD DRAWING

GUARDRAIL BOLTING HARDWARE
FOR W-BEAM & THRIE BEAM

English
STANDARD DRWG. NO.
G-1-A-4
SHEET 1 OF 1

